

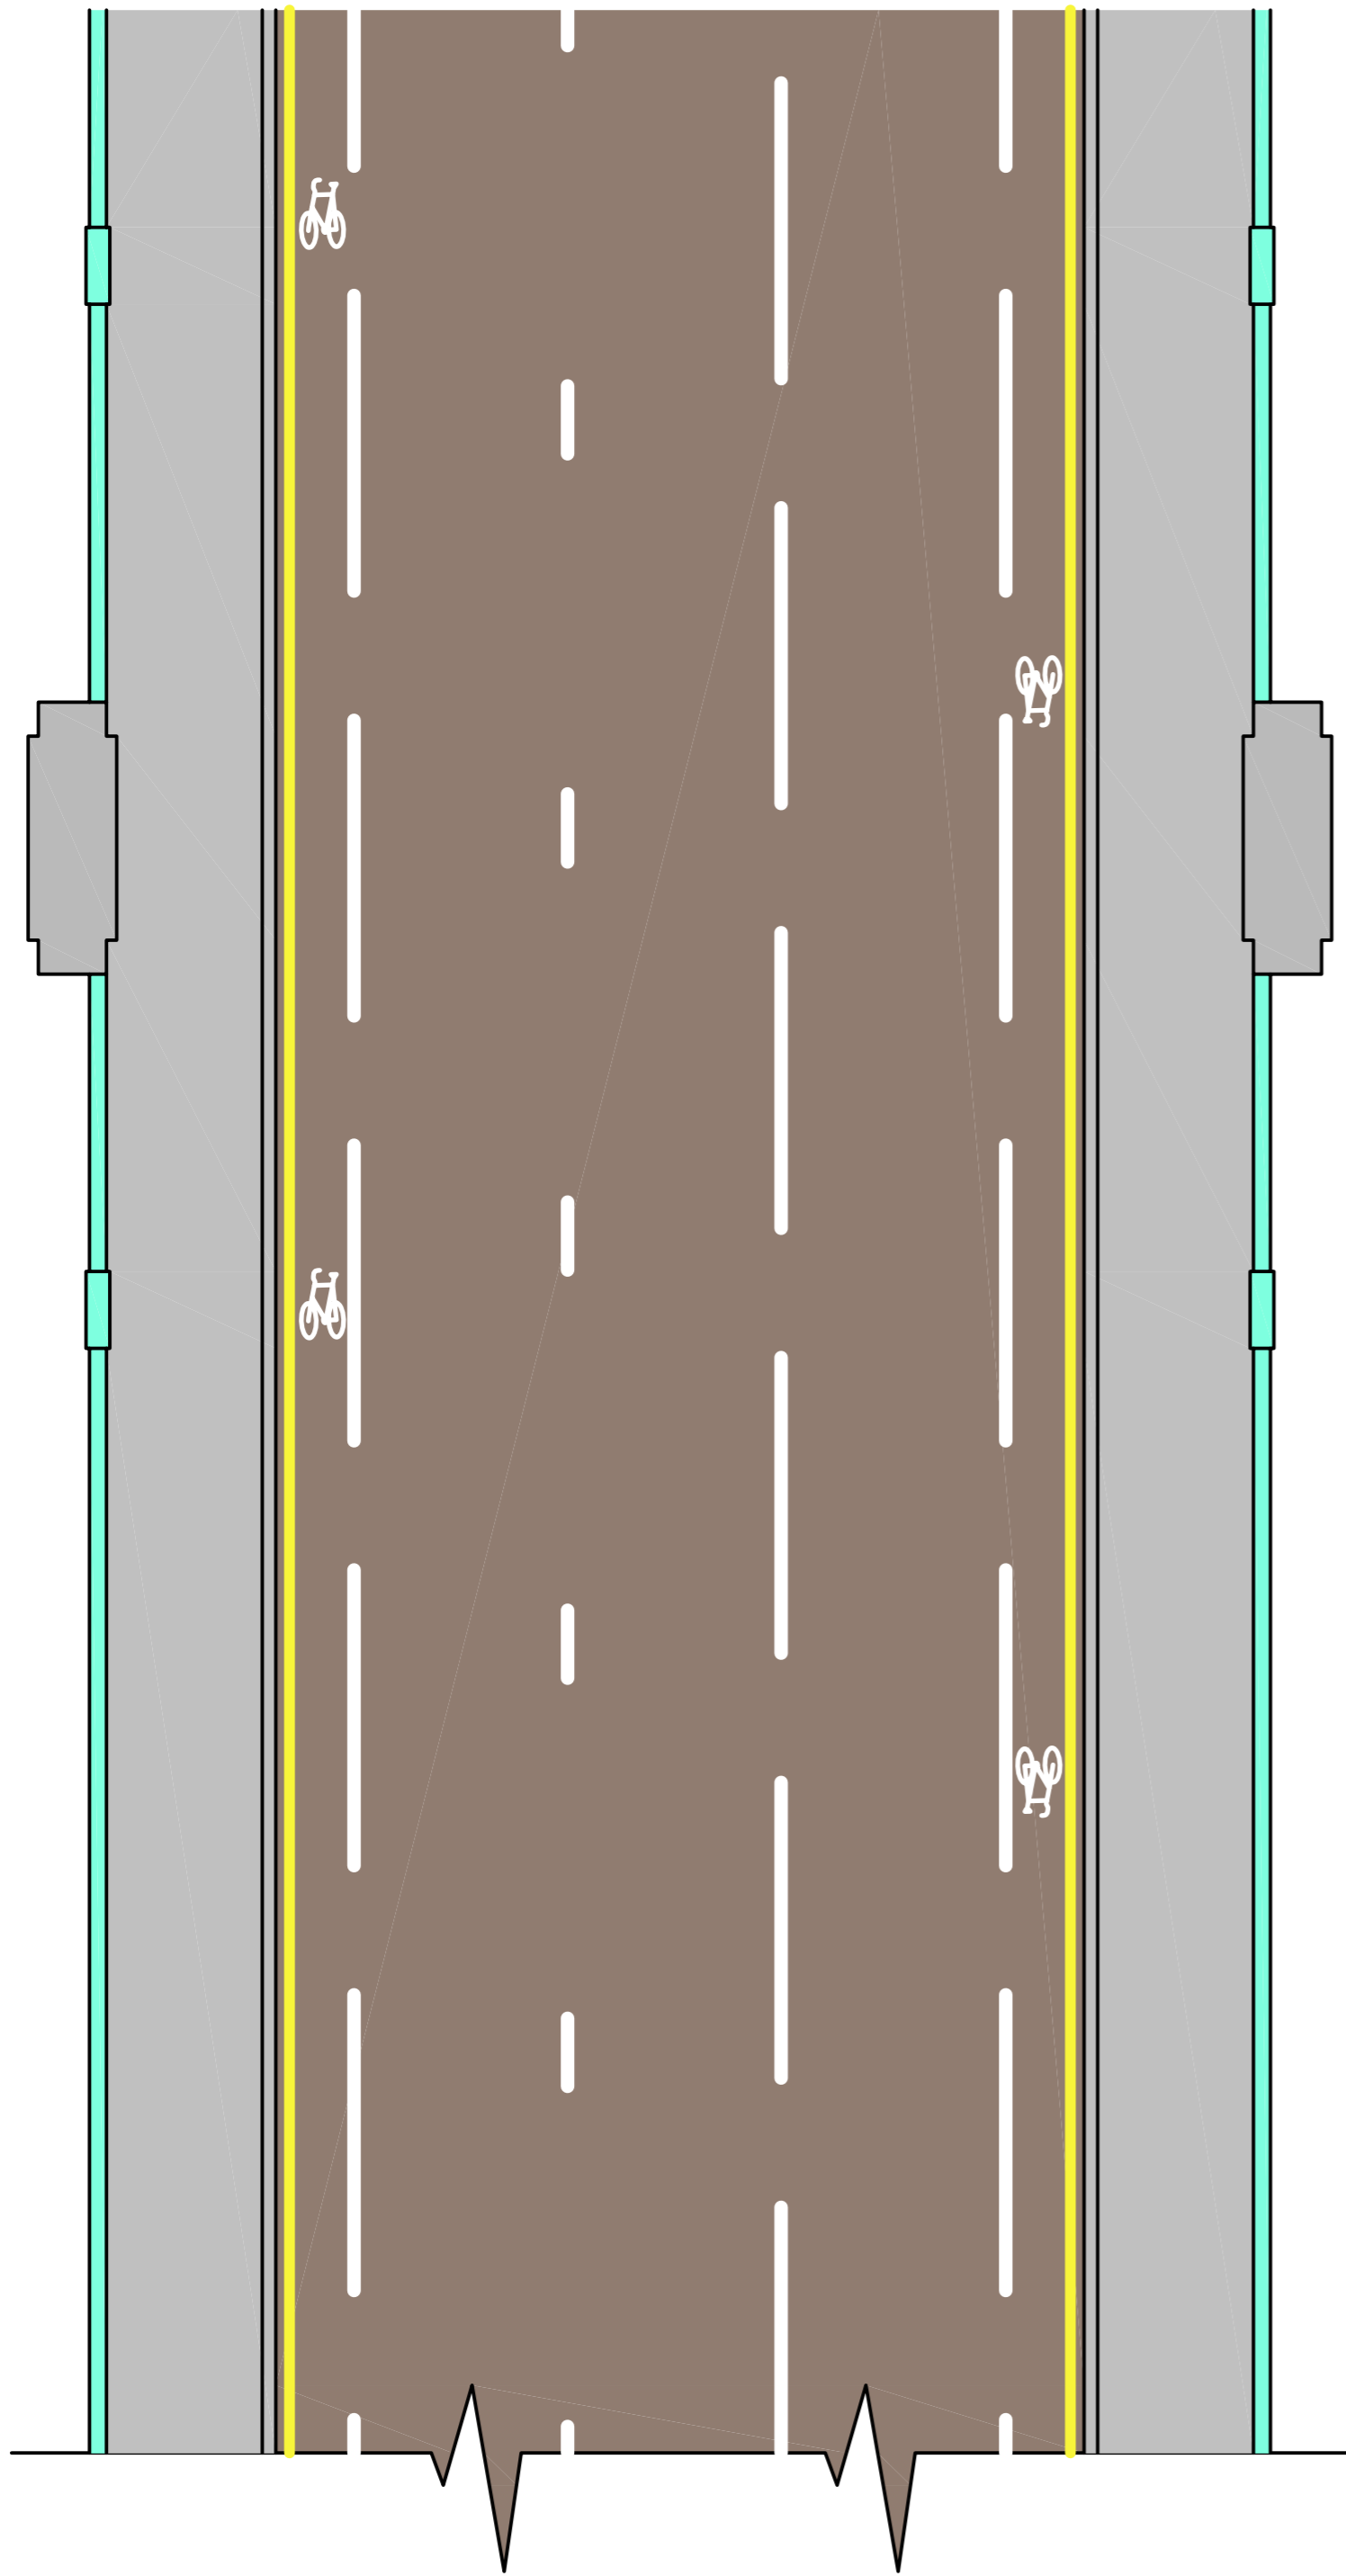
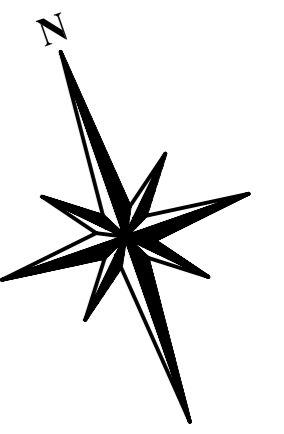




# SOUTHWARK BRIDGE

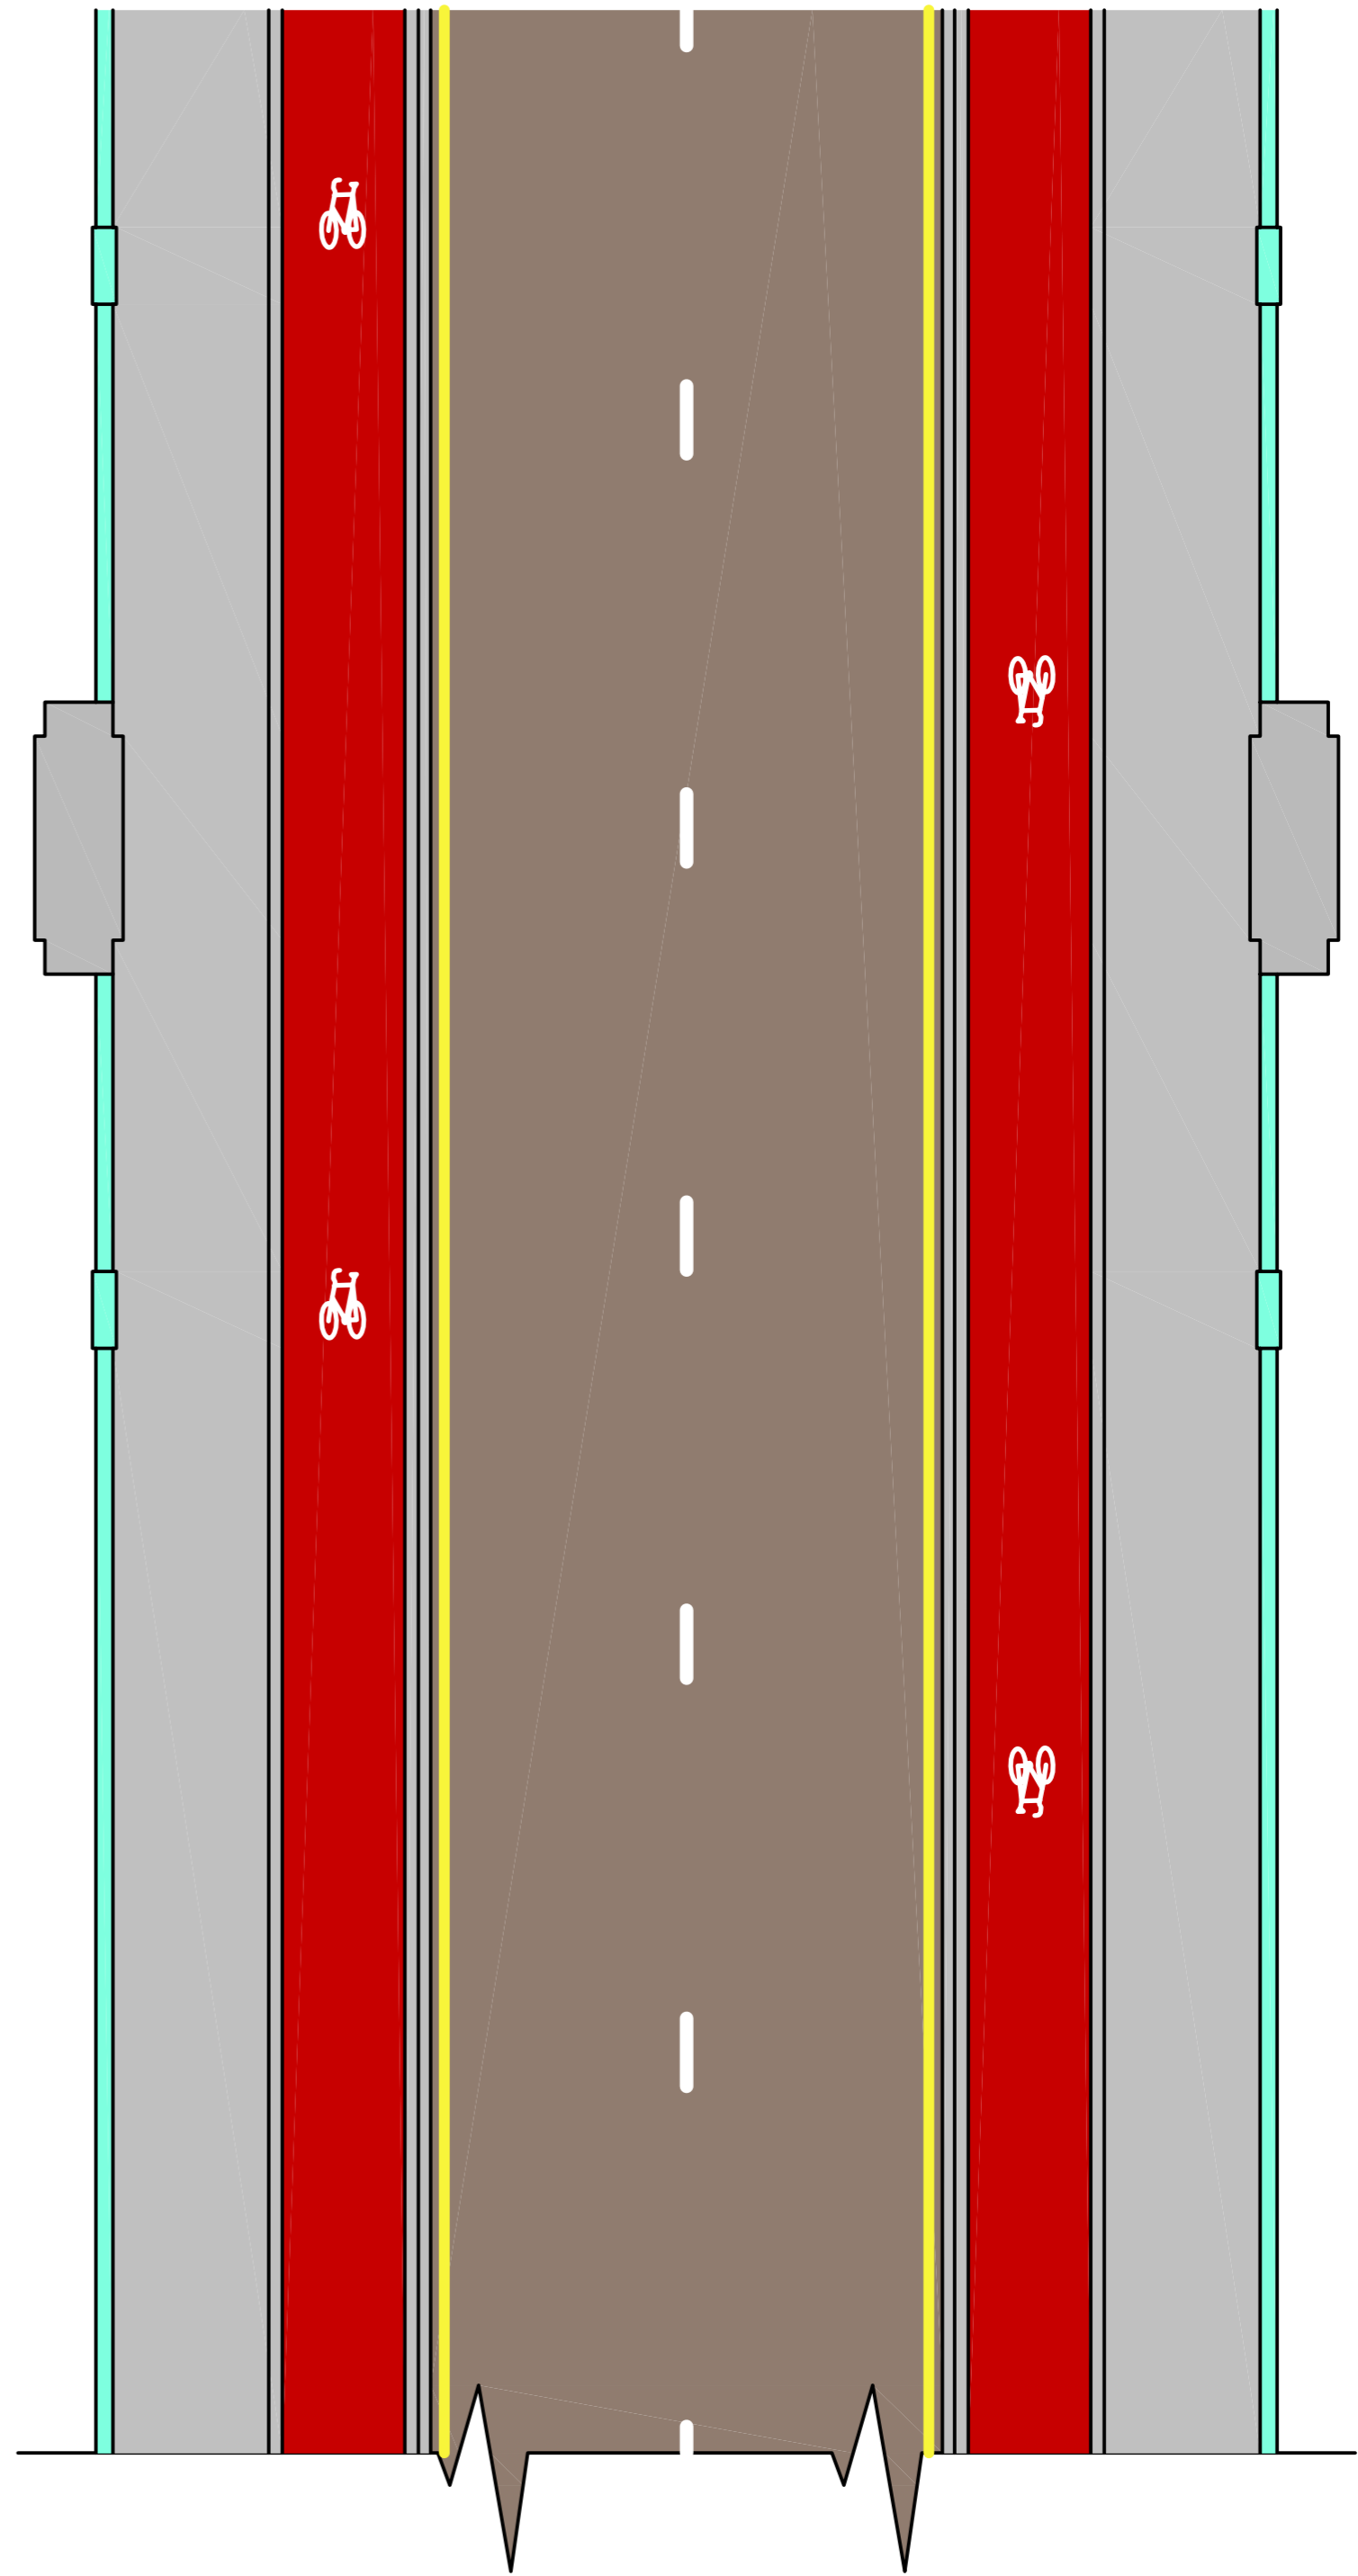

**EXISTING LAYOUT**  
SCALE 1:100

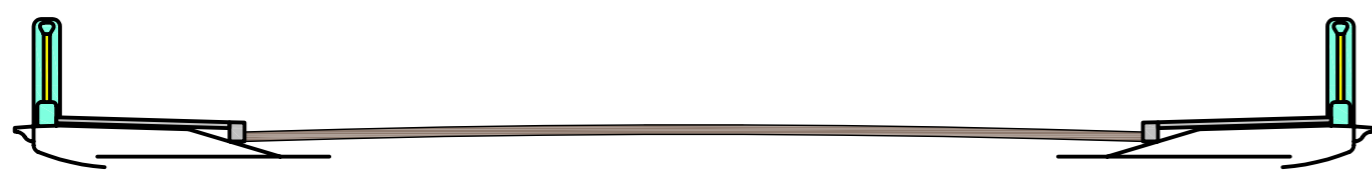

**PROPOSED LAYOUT**  
SCALE 1:100

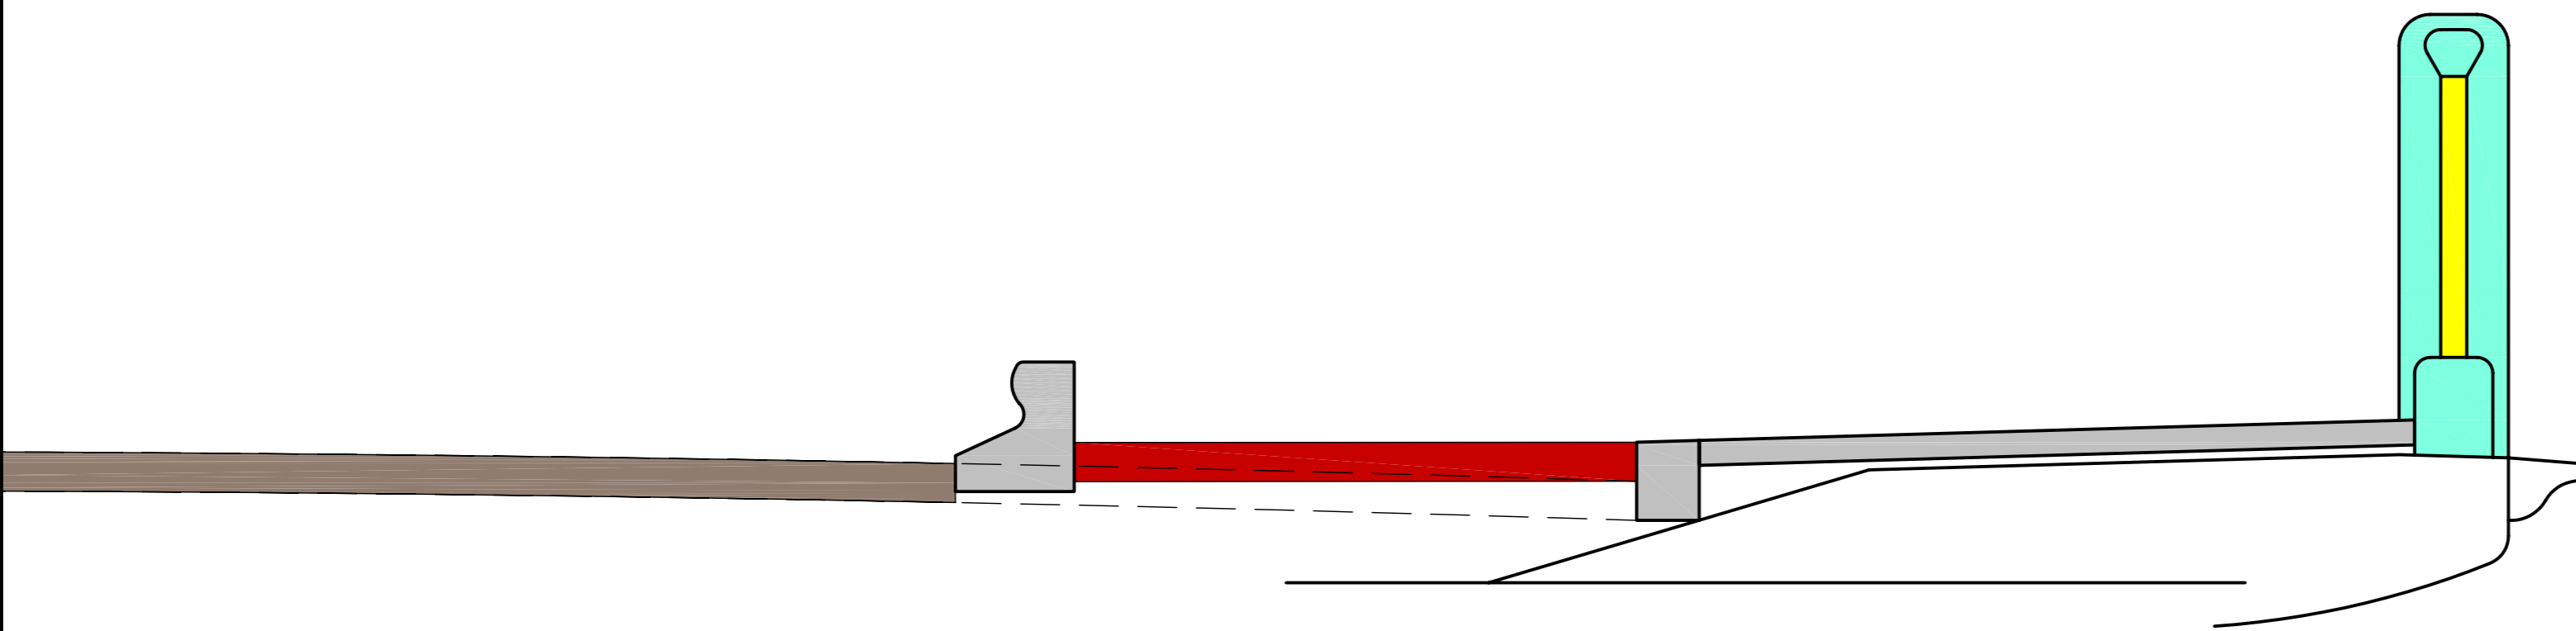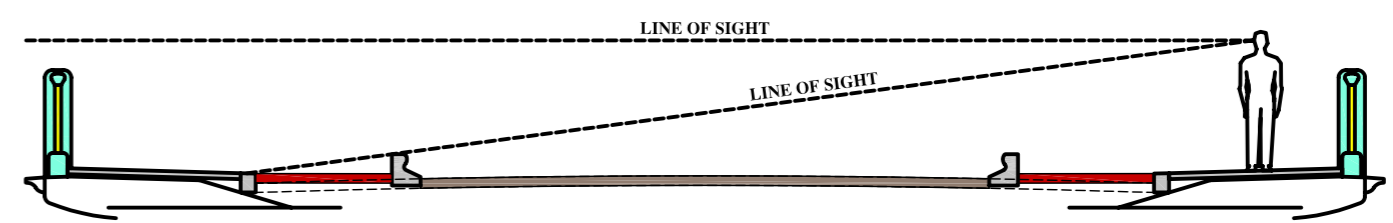

**PROPOSED LAYOUT**  
SCALE 1:20

Notes  
Do not scale. All dimensions to be checked on site.  
Errors to be reported to supervising officer.



CORPORATION OF LONDON

Department of Technical Services  
P. A. Everett, BSc, CEng, MICE, DMS  
Director of Technical Services  
Corporation of London  
PO Box 270 Guildhall  
London EC2P 2EJ  
020-7606 3030  
Fax 7332 1559

Project  
CORPORATION OF LONDON  
SOUTHWARK BRIDGE PROPOSALS

Drawing  
PLANS AND SECTIONS SHOWING  
EXISTING AND PROPOSED  
LAYOUTS

Date DEC 05  
Scale 1:100 & 1:20 @A1  
Des AH  
App SB  
Drawing No. SB / PL / A1

Ref	Revision	Drawn	Date	Scale	Des	App	Rev						